


HALJALA VALD, VANAMÕISA KÜLA,
VISSI/VÕLE KÜLA PROPERTY
PLANNING DRAWING

SKETCH OF THE PLANNING DRAWING 1:4000

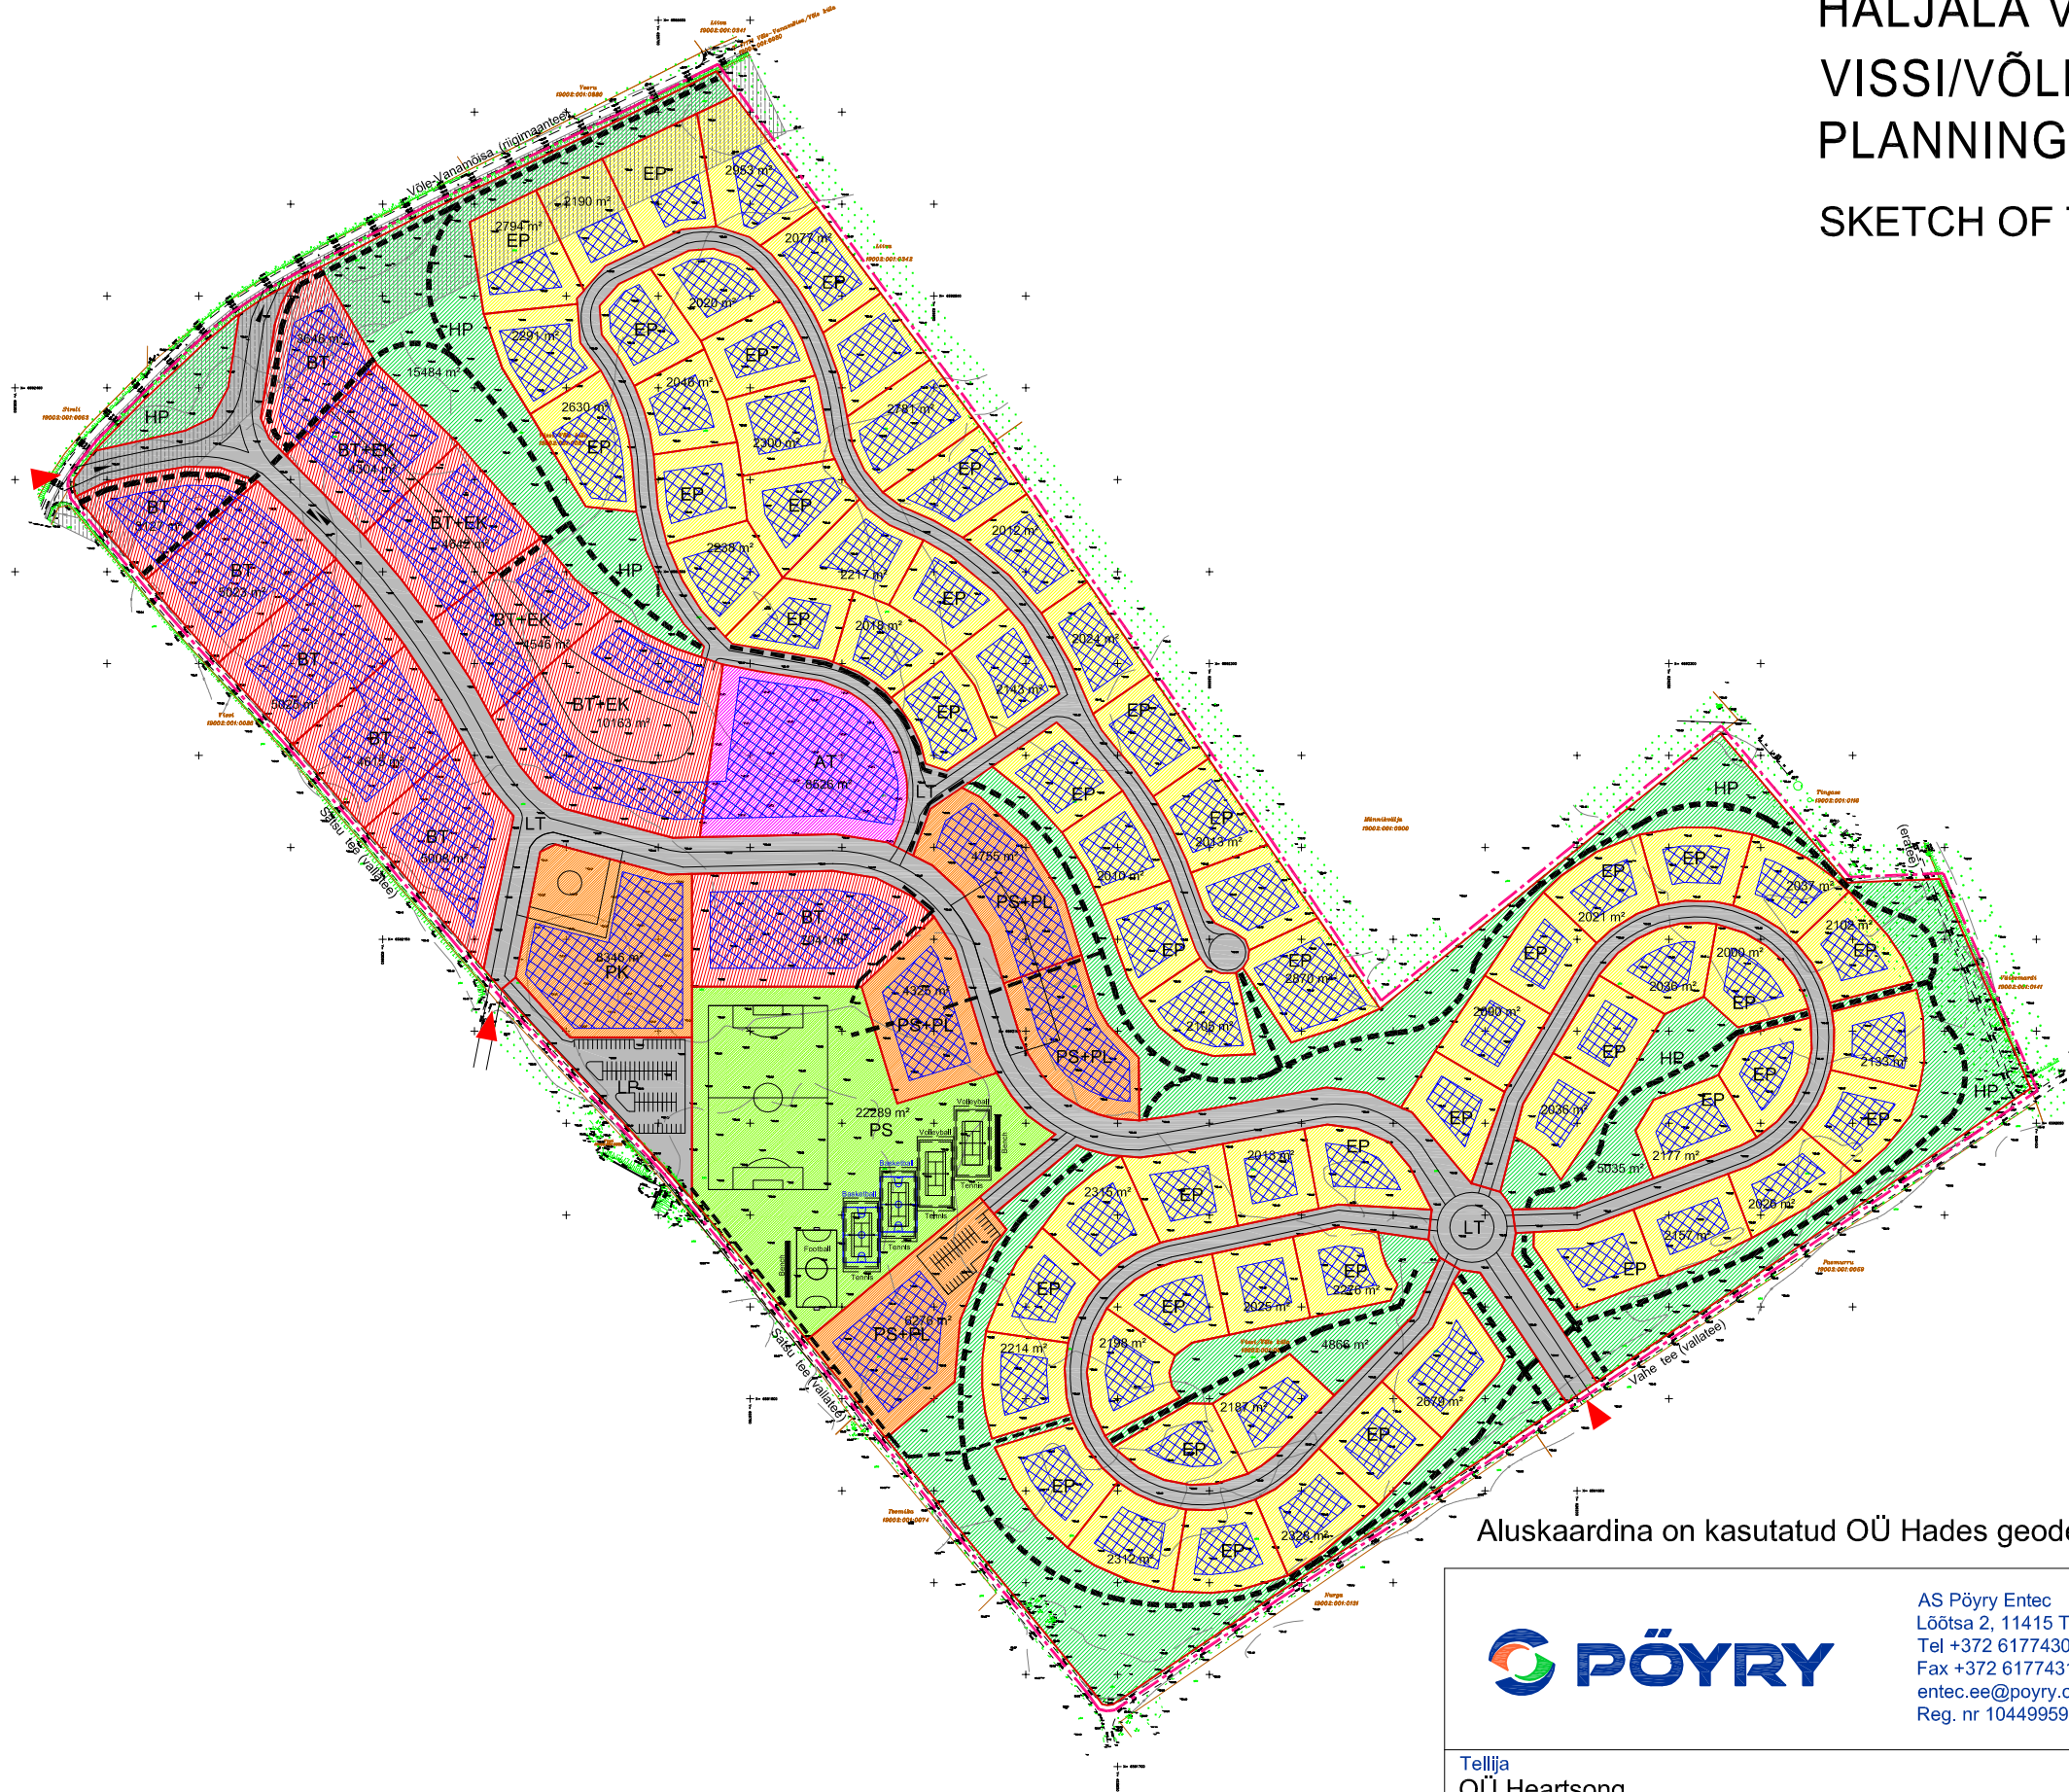

SYMBOLS:

- BOARDER OF THE EXISTING PROPERTY
- BOARDER OF THE PLANNED PROPERTY
- FOOTPATH
- ROAD PROTECTION ZONE 50 M
- AREA FOR BUILDINGS

INTENDED USAGE OF A LAND:

- BT+EK 50% BUSINESS LAND+ 50% APARTMENT HOUSES
- BT BUSINESS LAND
- AT CHURCH LAND
- PK SPORT AND SOCIAL BUILDINGS LAND
- PS LAND FOR SPORT FACILITIES ON OPEN AIR
- PS+PL 50% SPORT AND SOCIAL BUILDINGS LAND+50% BUSINESS LAND
- EP PRIVATE HOUSES
- HP PARKS AND GREEN AREAS
- LT ROADS
- LP PARKING AREAS

Aluskaardina on kasutatud OÜ Hades geodeesia maa-ala plaani 2009. a.

 AS Pöyry Entec Lõotsa 2, 11415 Tallinn Tel +372 6177430 Fax +372 6177431 entec.ee@poyry.com Reg. nr 10449959		Töö nImetus HALJALA VALD, VANAMÕISA KÜLA, VISSI/VÕLE KÜLA PROPERTY PLANNING DRAWING	
Tellija OÜ Heartsong		Joonise nImetus SKETCH OF THE PLANNING DRAWING	
Projektijuht Kaur Lass			
Arhitekt-planeerija Janne Tekku			
Koostamise kuupäev Väljatrükkimise kuupäev	28.05.2009. a	Töö nr 867/09	Staadium ESKIIS
		Joonise nr 1	Mõõtkava 1:4000